



Est. 01-2
Grupo 319316

Escalera

1:10

Adolfo Colacho


Planta


318
315

318
315

318
315


318
315

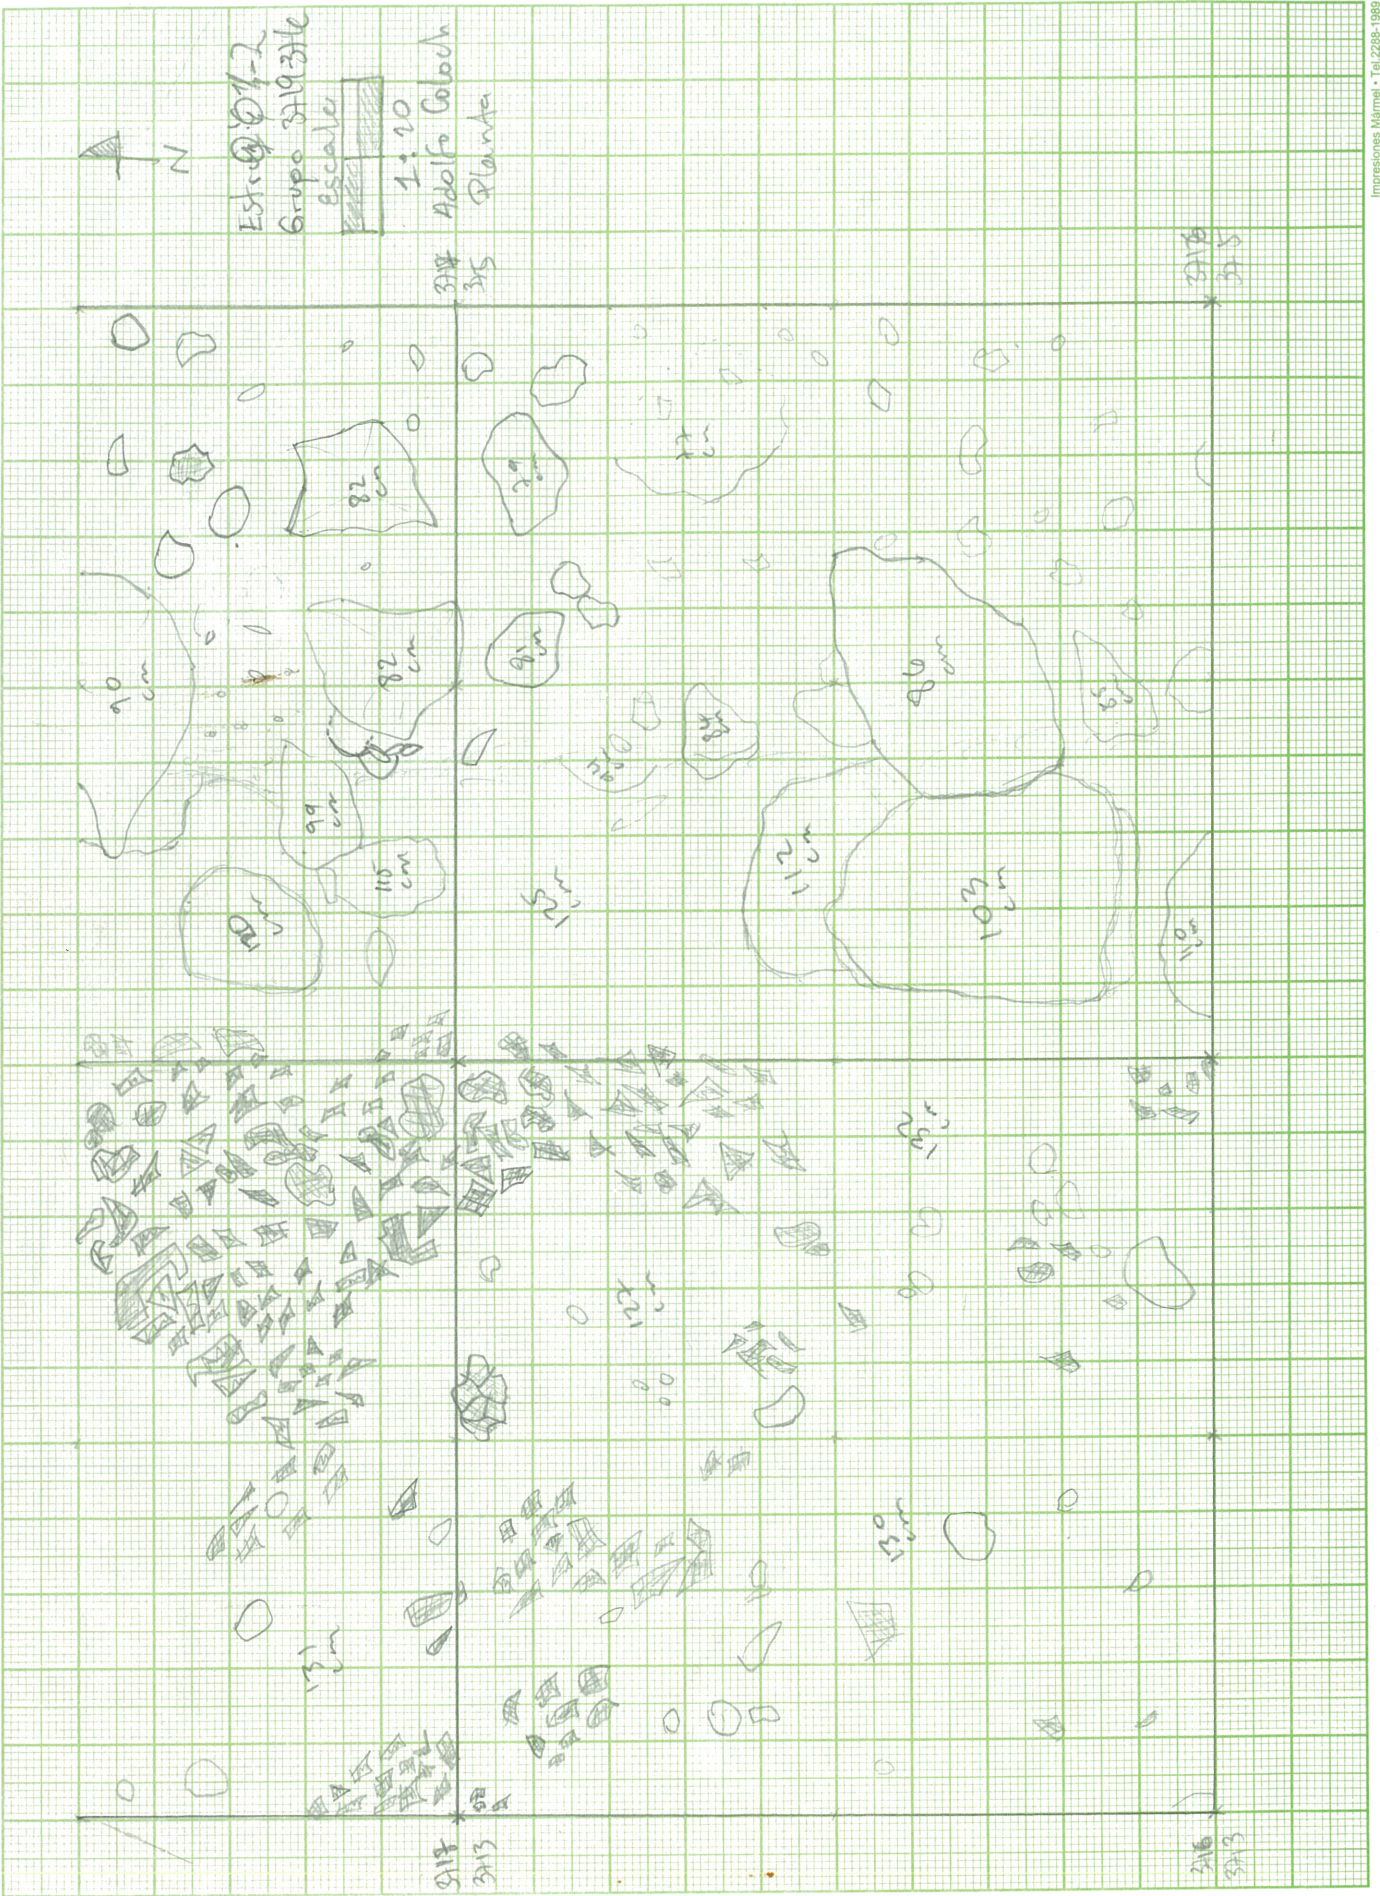


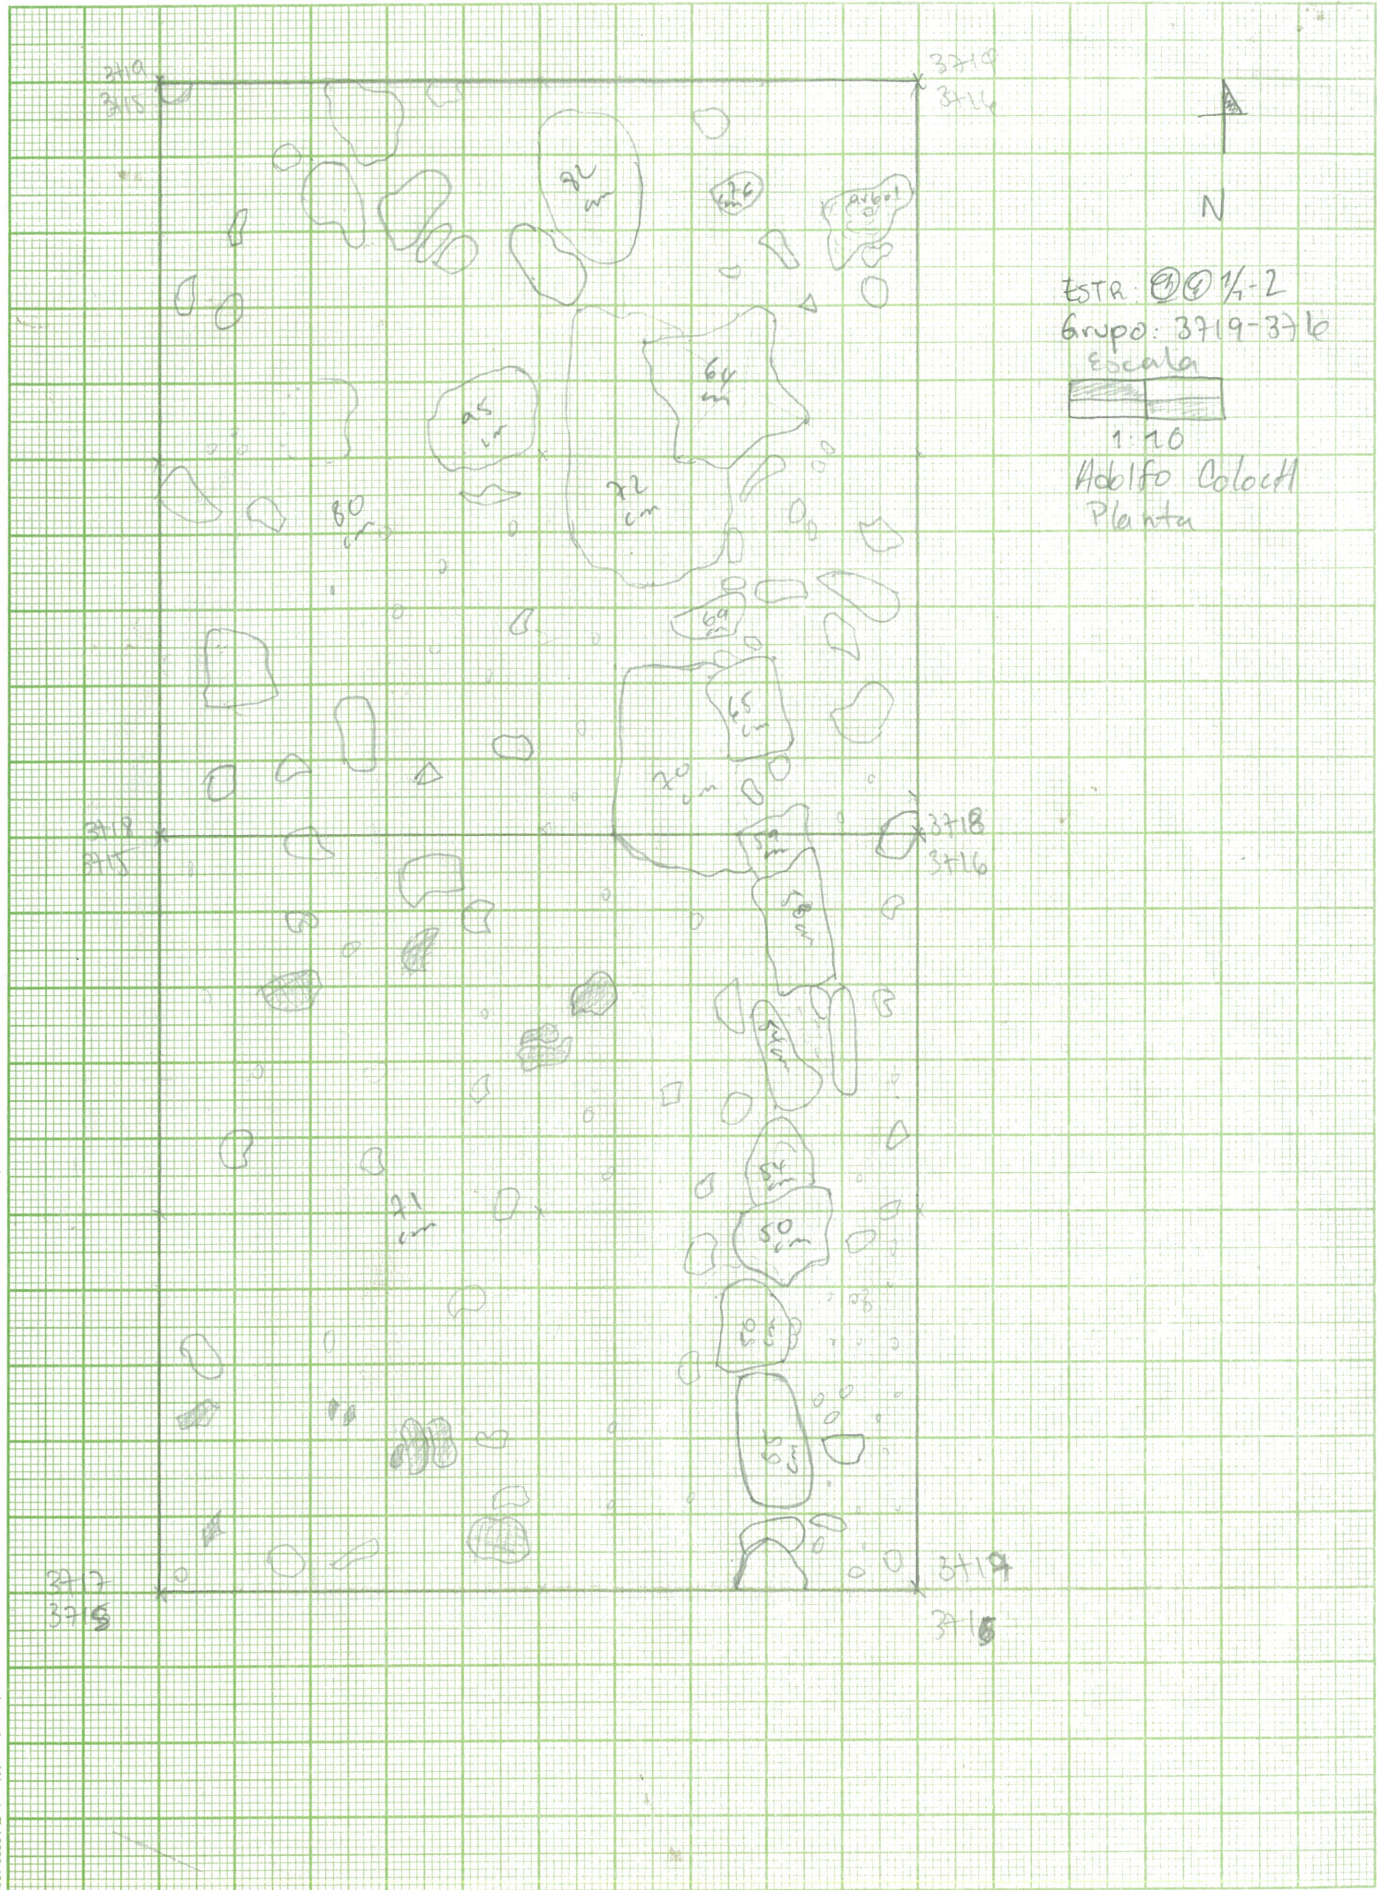

3717
3710


3717
3716

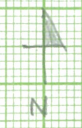


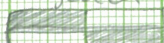ESR: 9' 9 1/2
Grupo: 3719-3716
Escala

1:10
Adolfo Colch
Planta

3716
3715

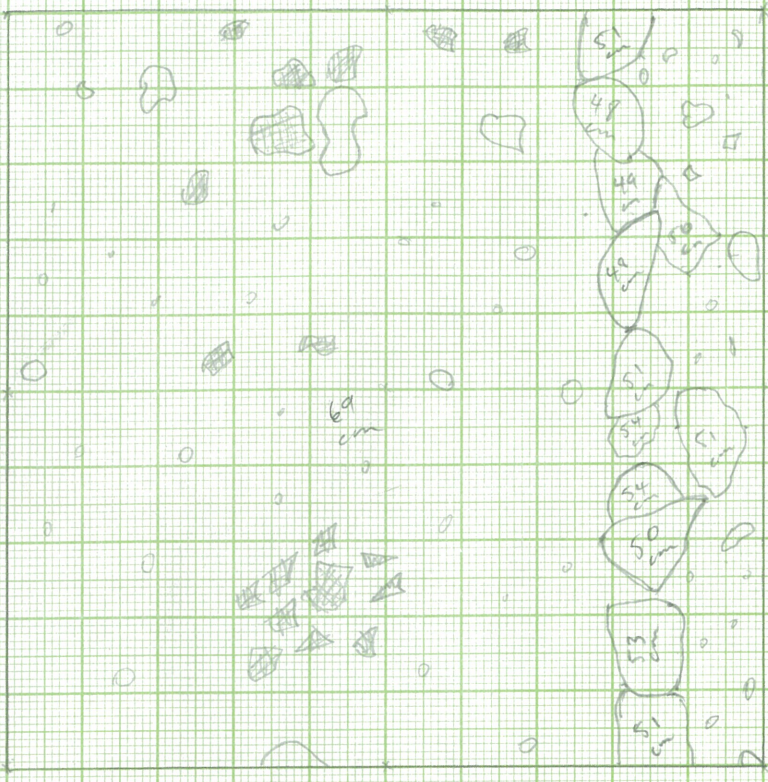3716
3716

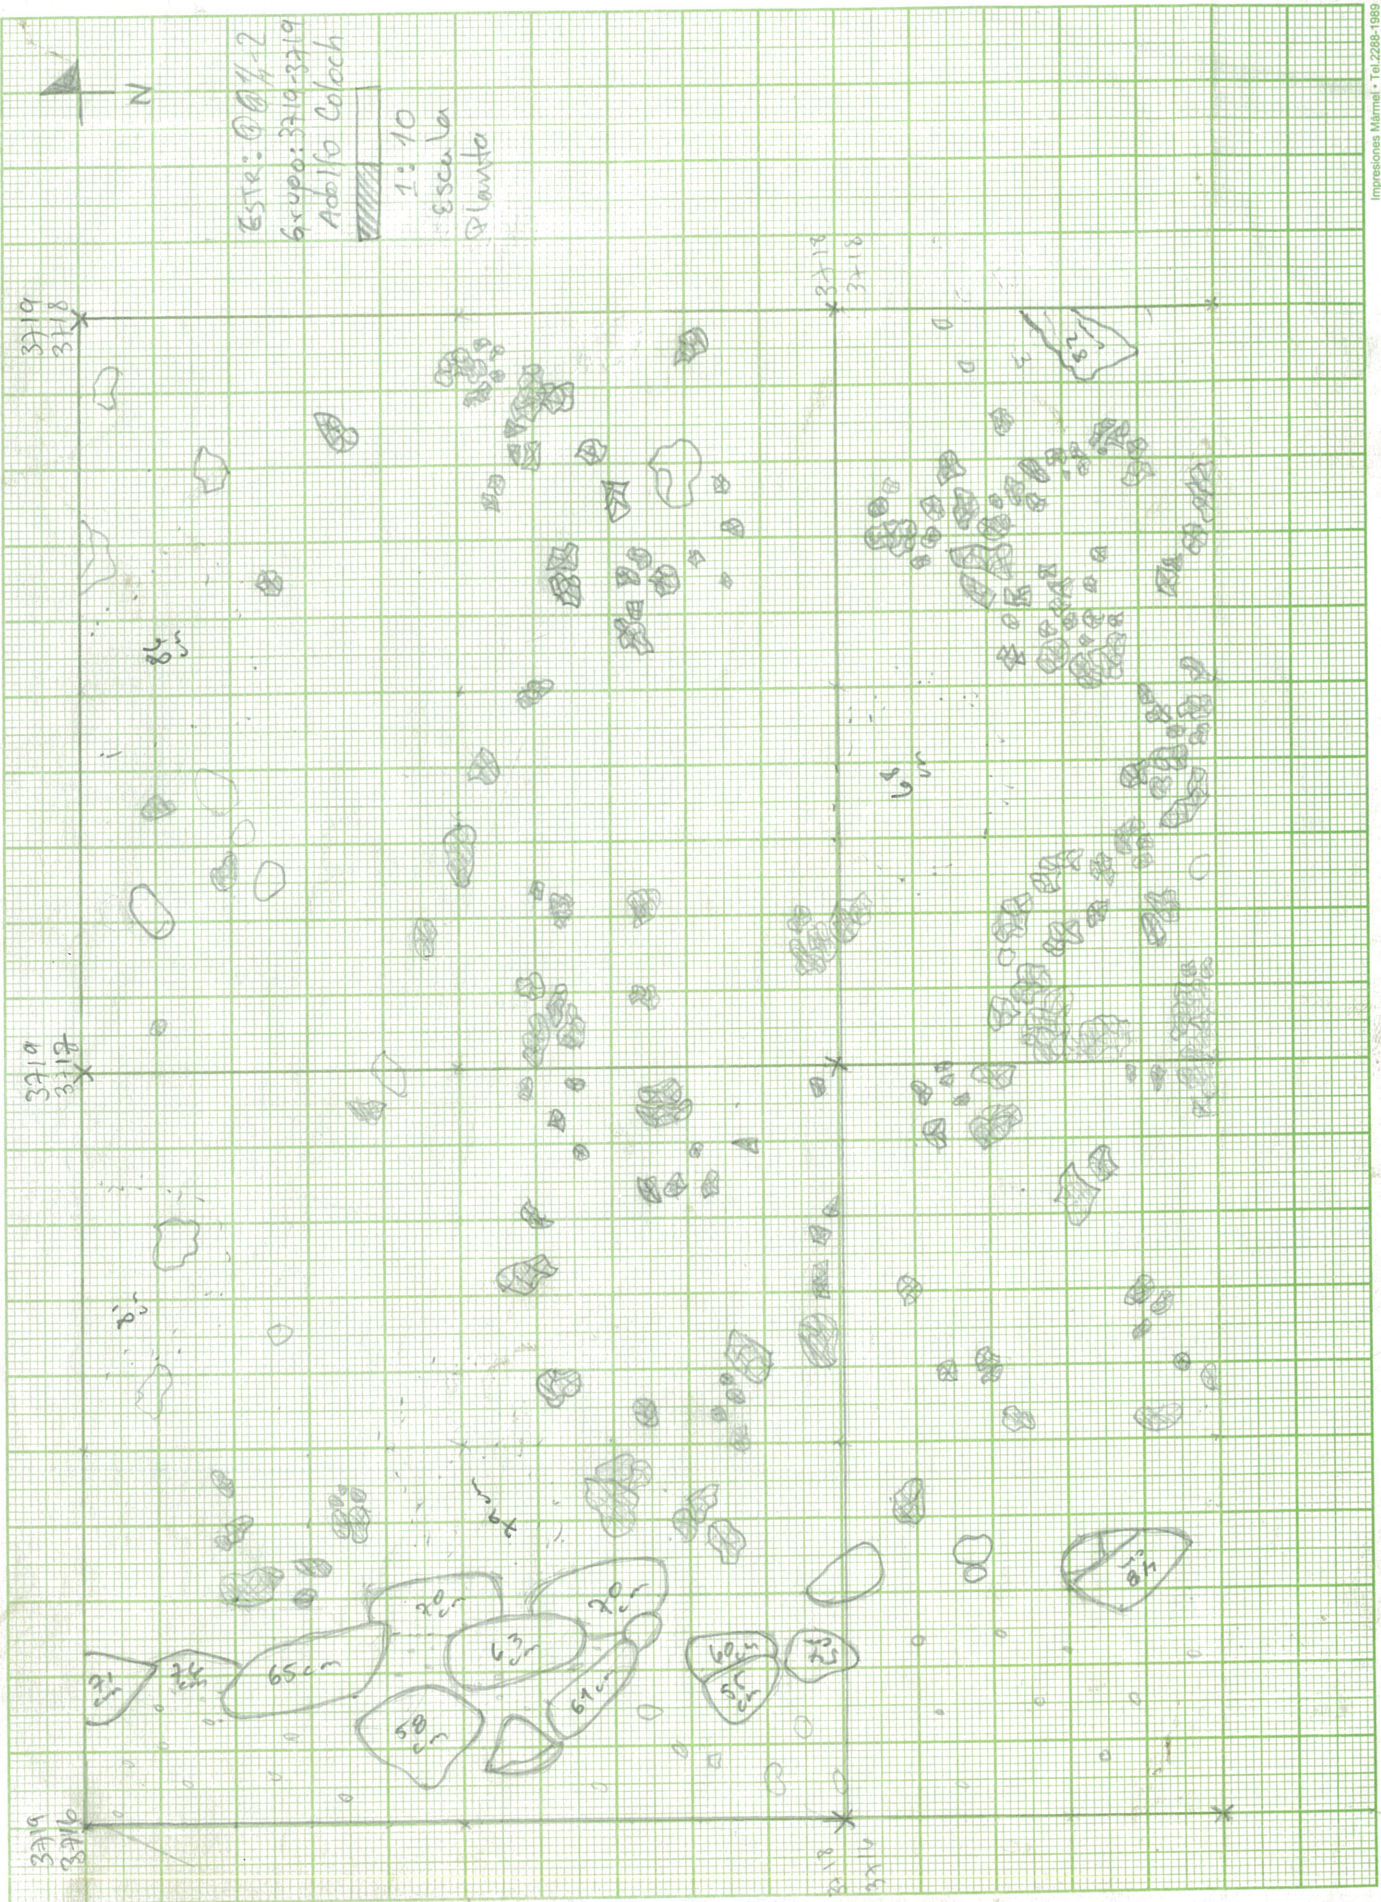




ESTR: 0014-2
Grupo 3719-3710



1-10
Escuela
Adolfo Coloch
Plombe

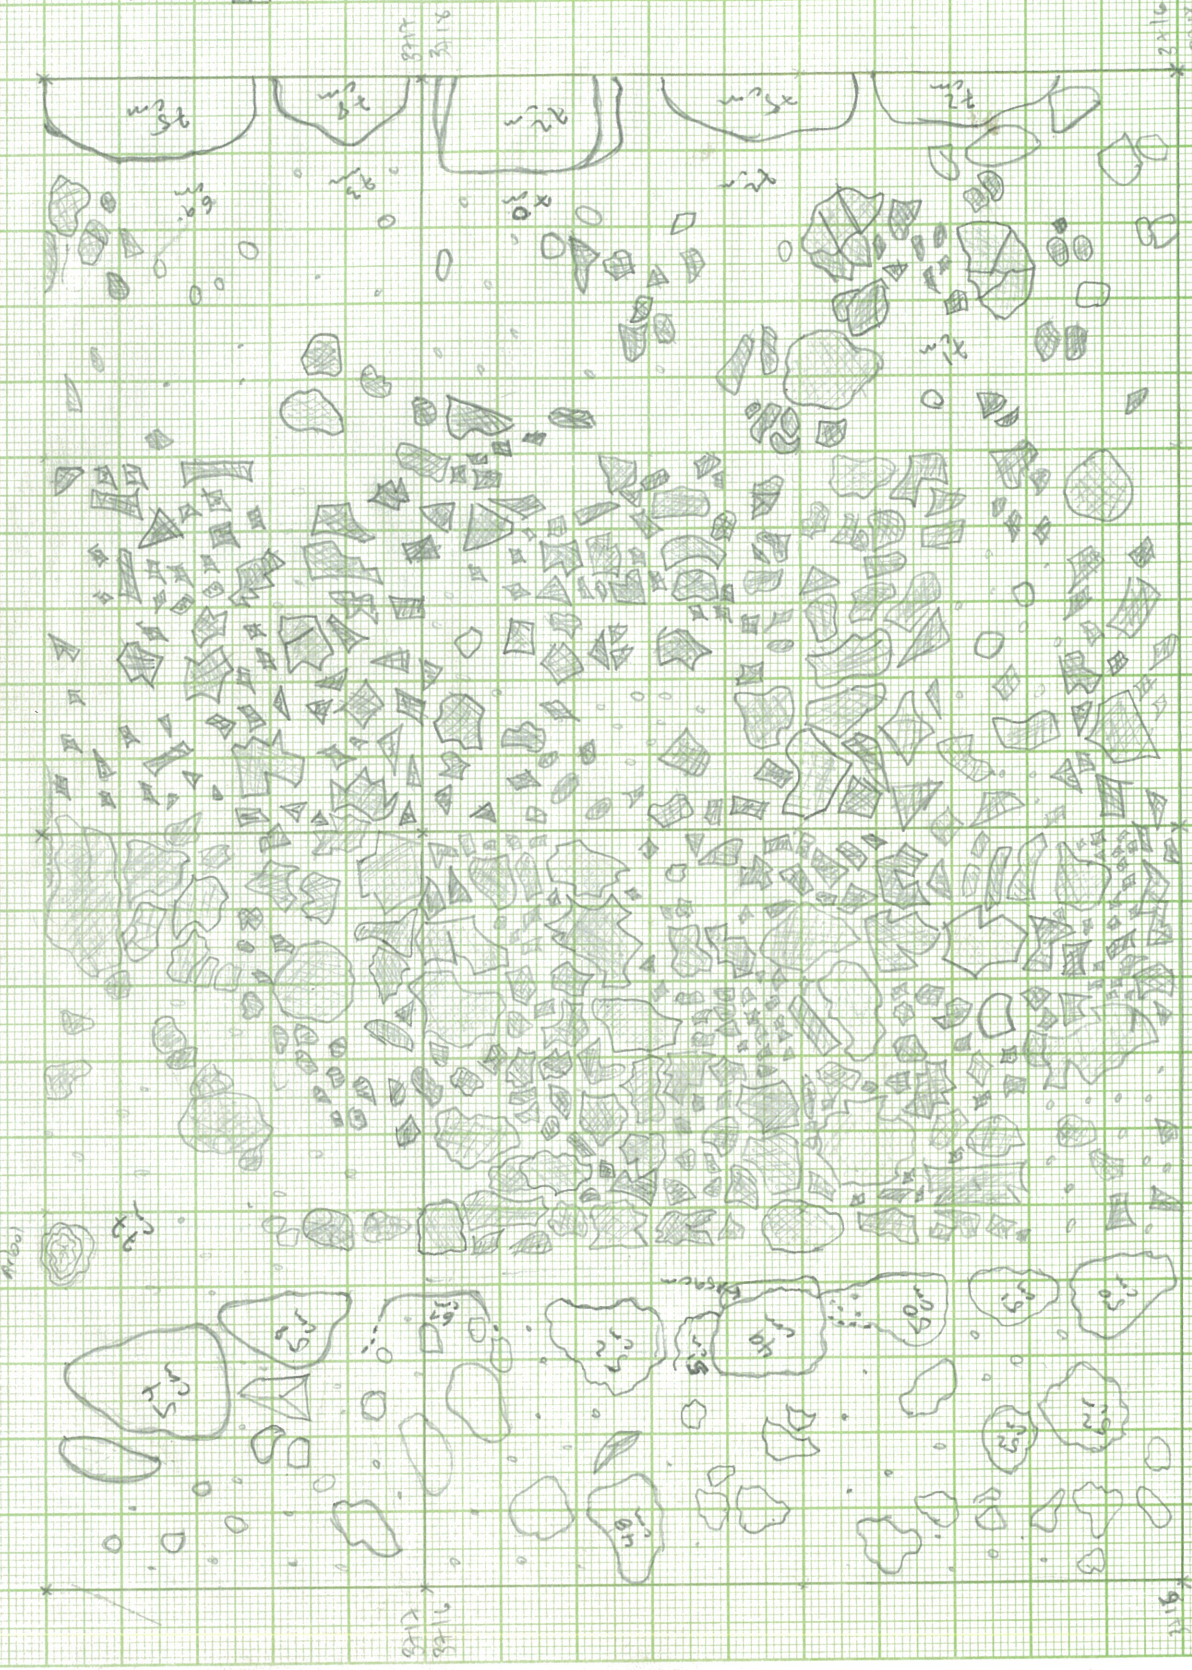



ESTR. 00 1/2-2
Grupo 3719-3719
Escuela
1:10
Adolfo Coloch
planta

3719
3719

3719
3719

3718
3718

3718
3719

3719
3718

3719
3719

3212
3218

3217
3219




ESTR: 00 7/2
Grupo 3219-3219
Escala




Adolfo Colacho
Planta

3216
3218

3216
3219

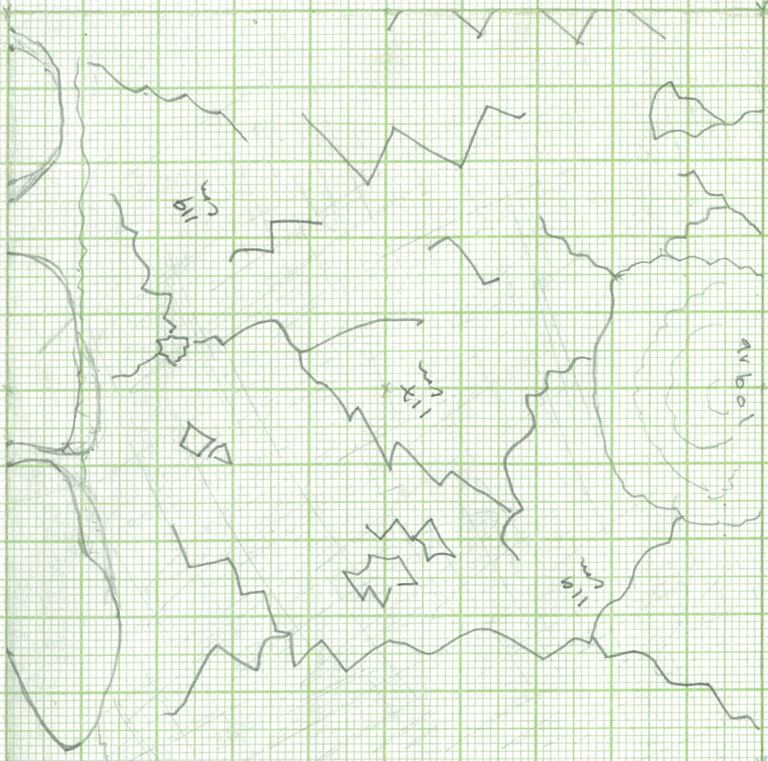

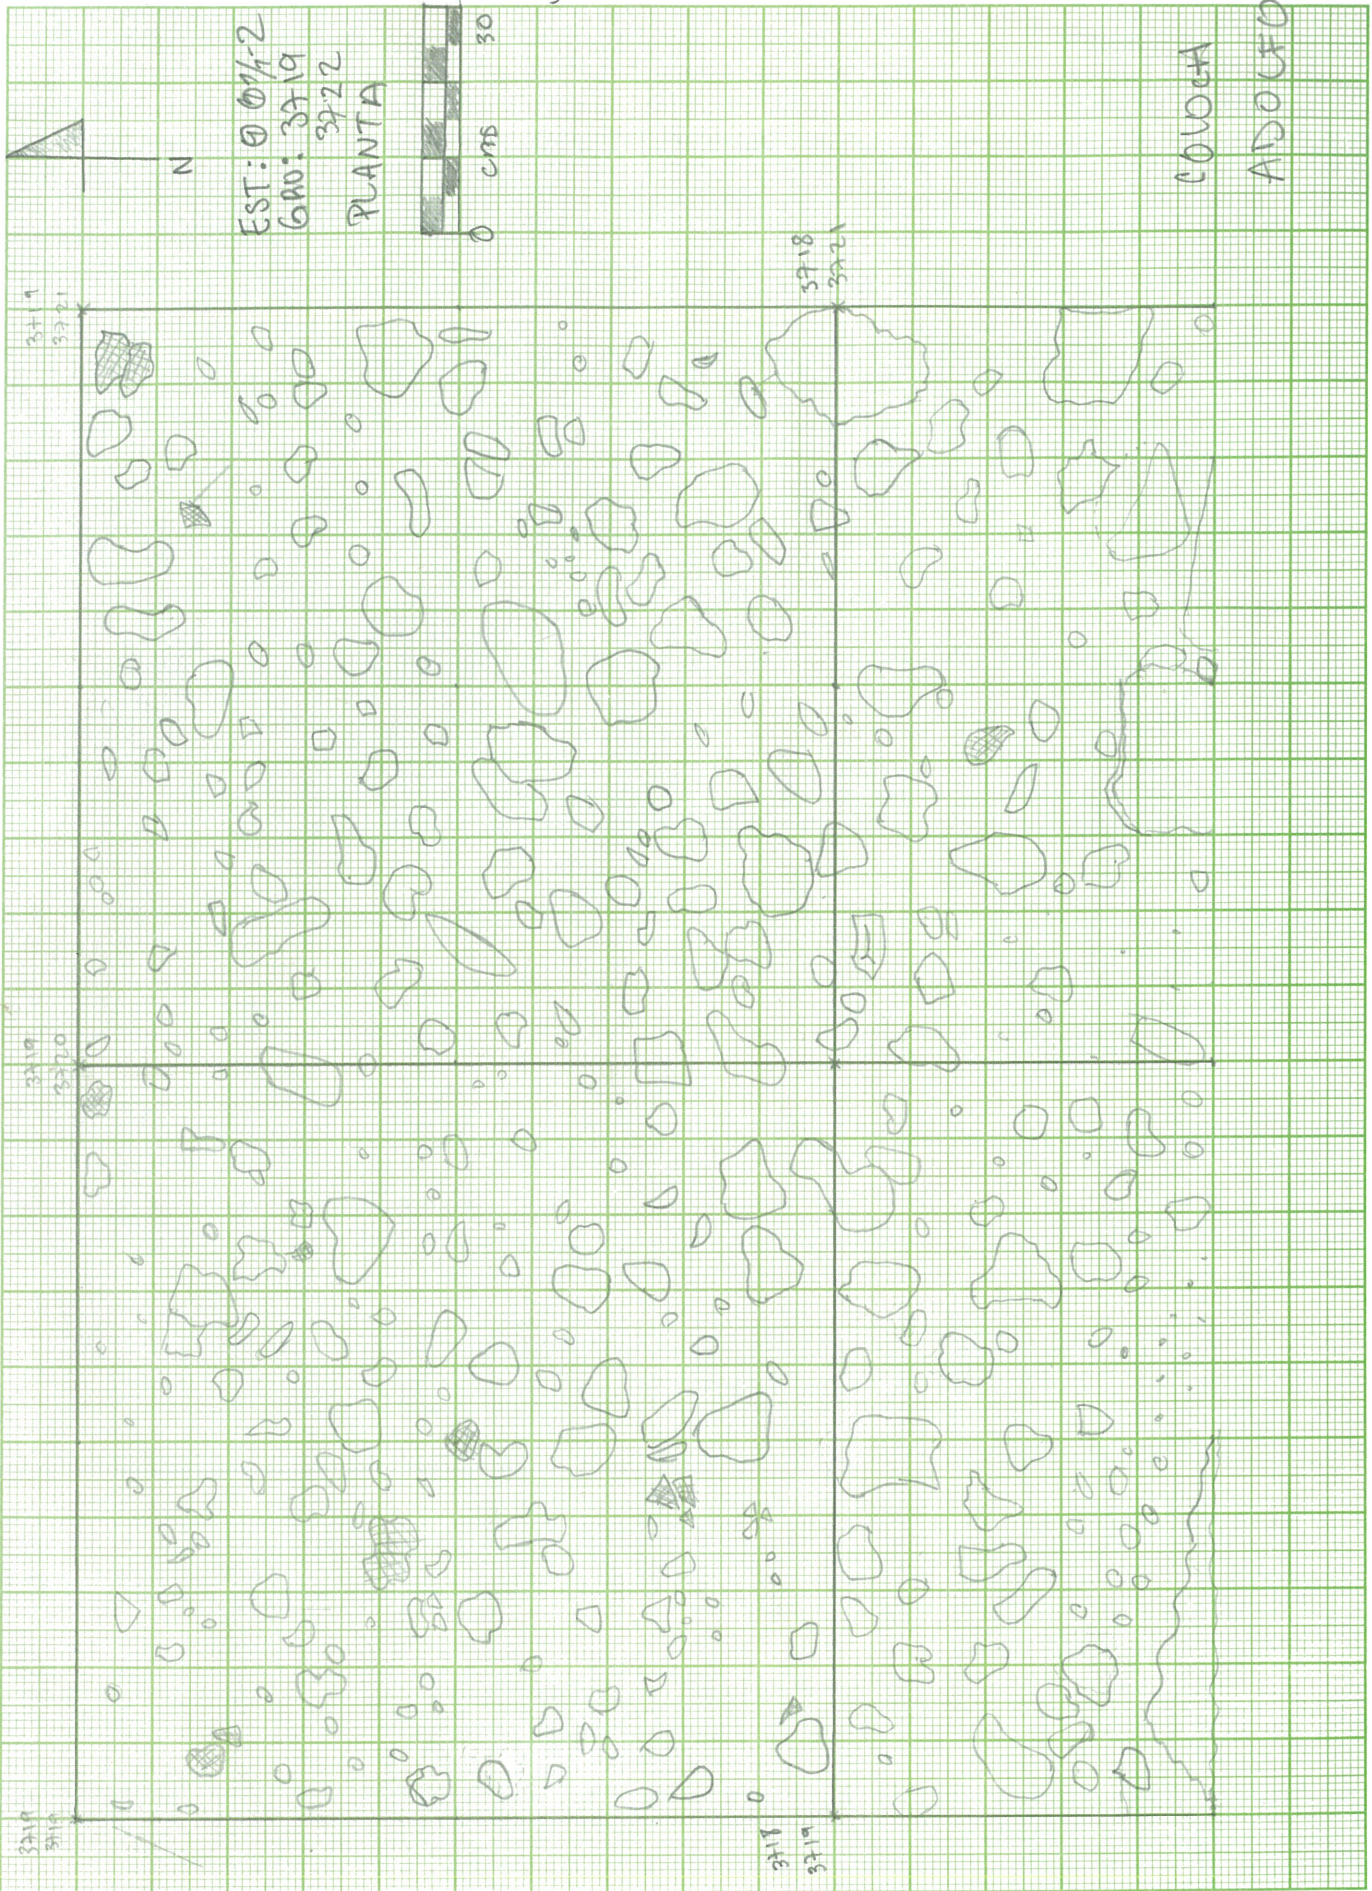

3719
3721


3719
3722

3718
3721


3718
3722

3717
3721

3717
3722

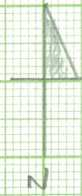

EST: 00 1/2
GRAU: 3719-3722
PLANTA

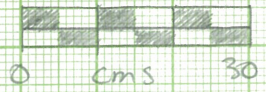

COLOCH
ADOLFO

3717
3721


3717
3722

3716
3721


3716
3722




EST: 00 1/2
GRU: 3719-3722
PLANTA

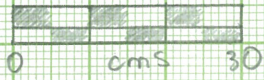



COLOCH
ADOLFO

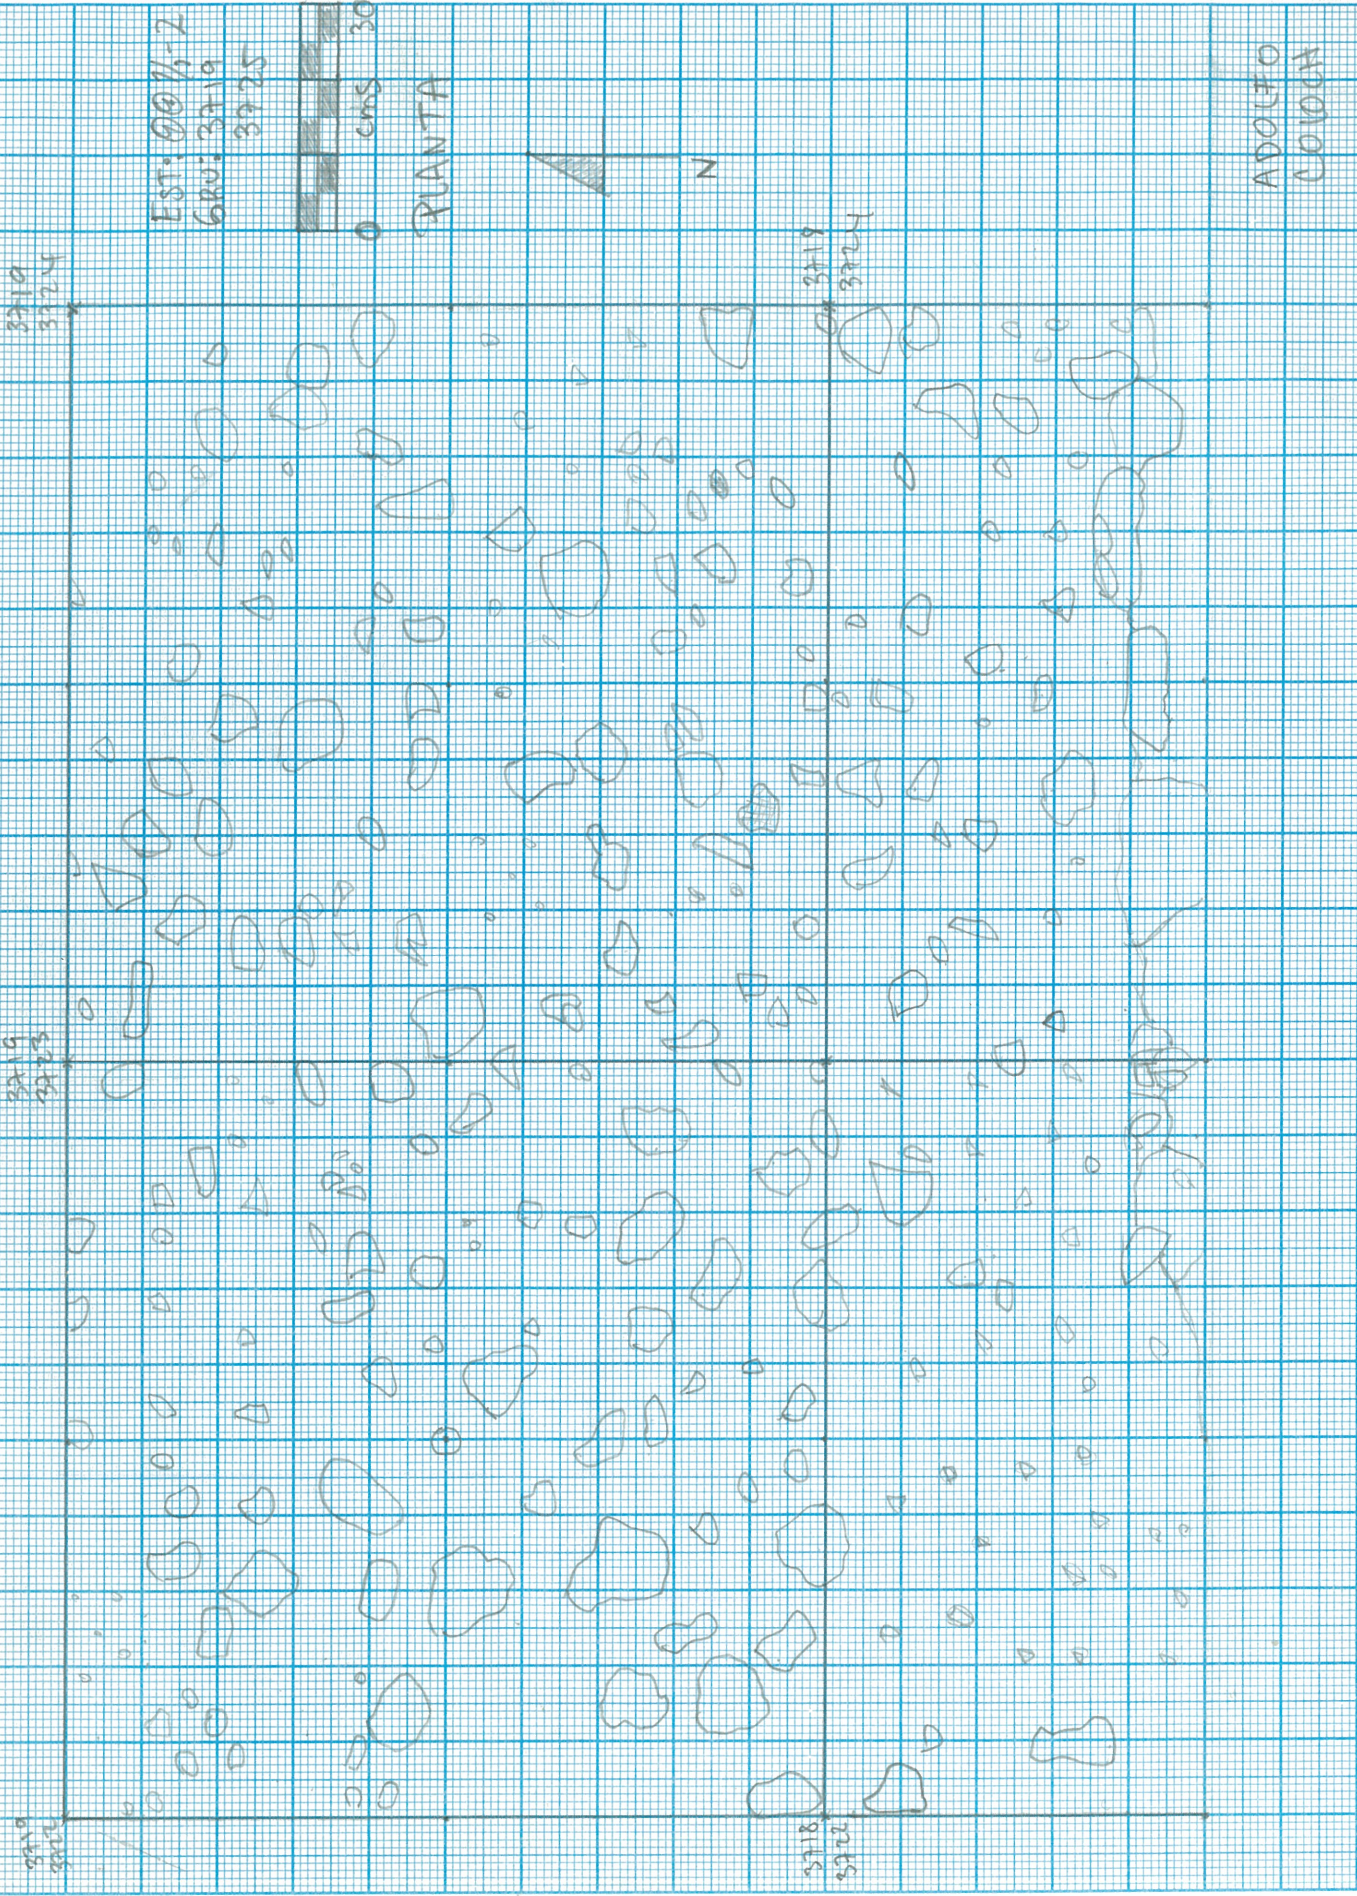

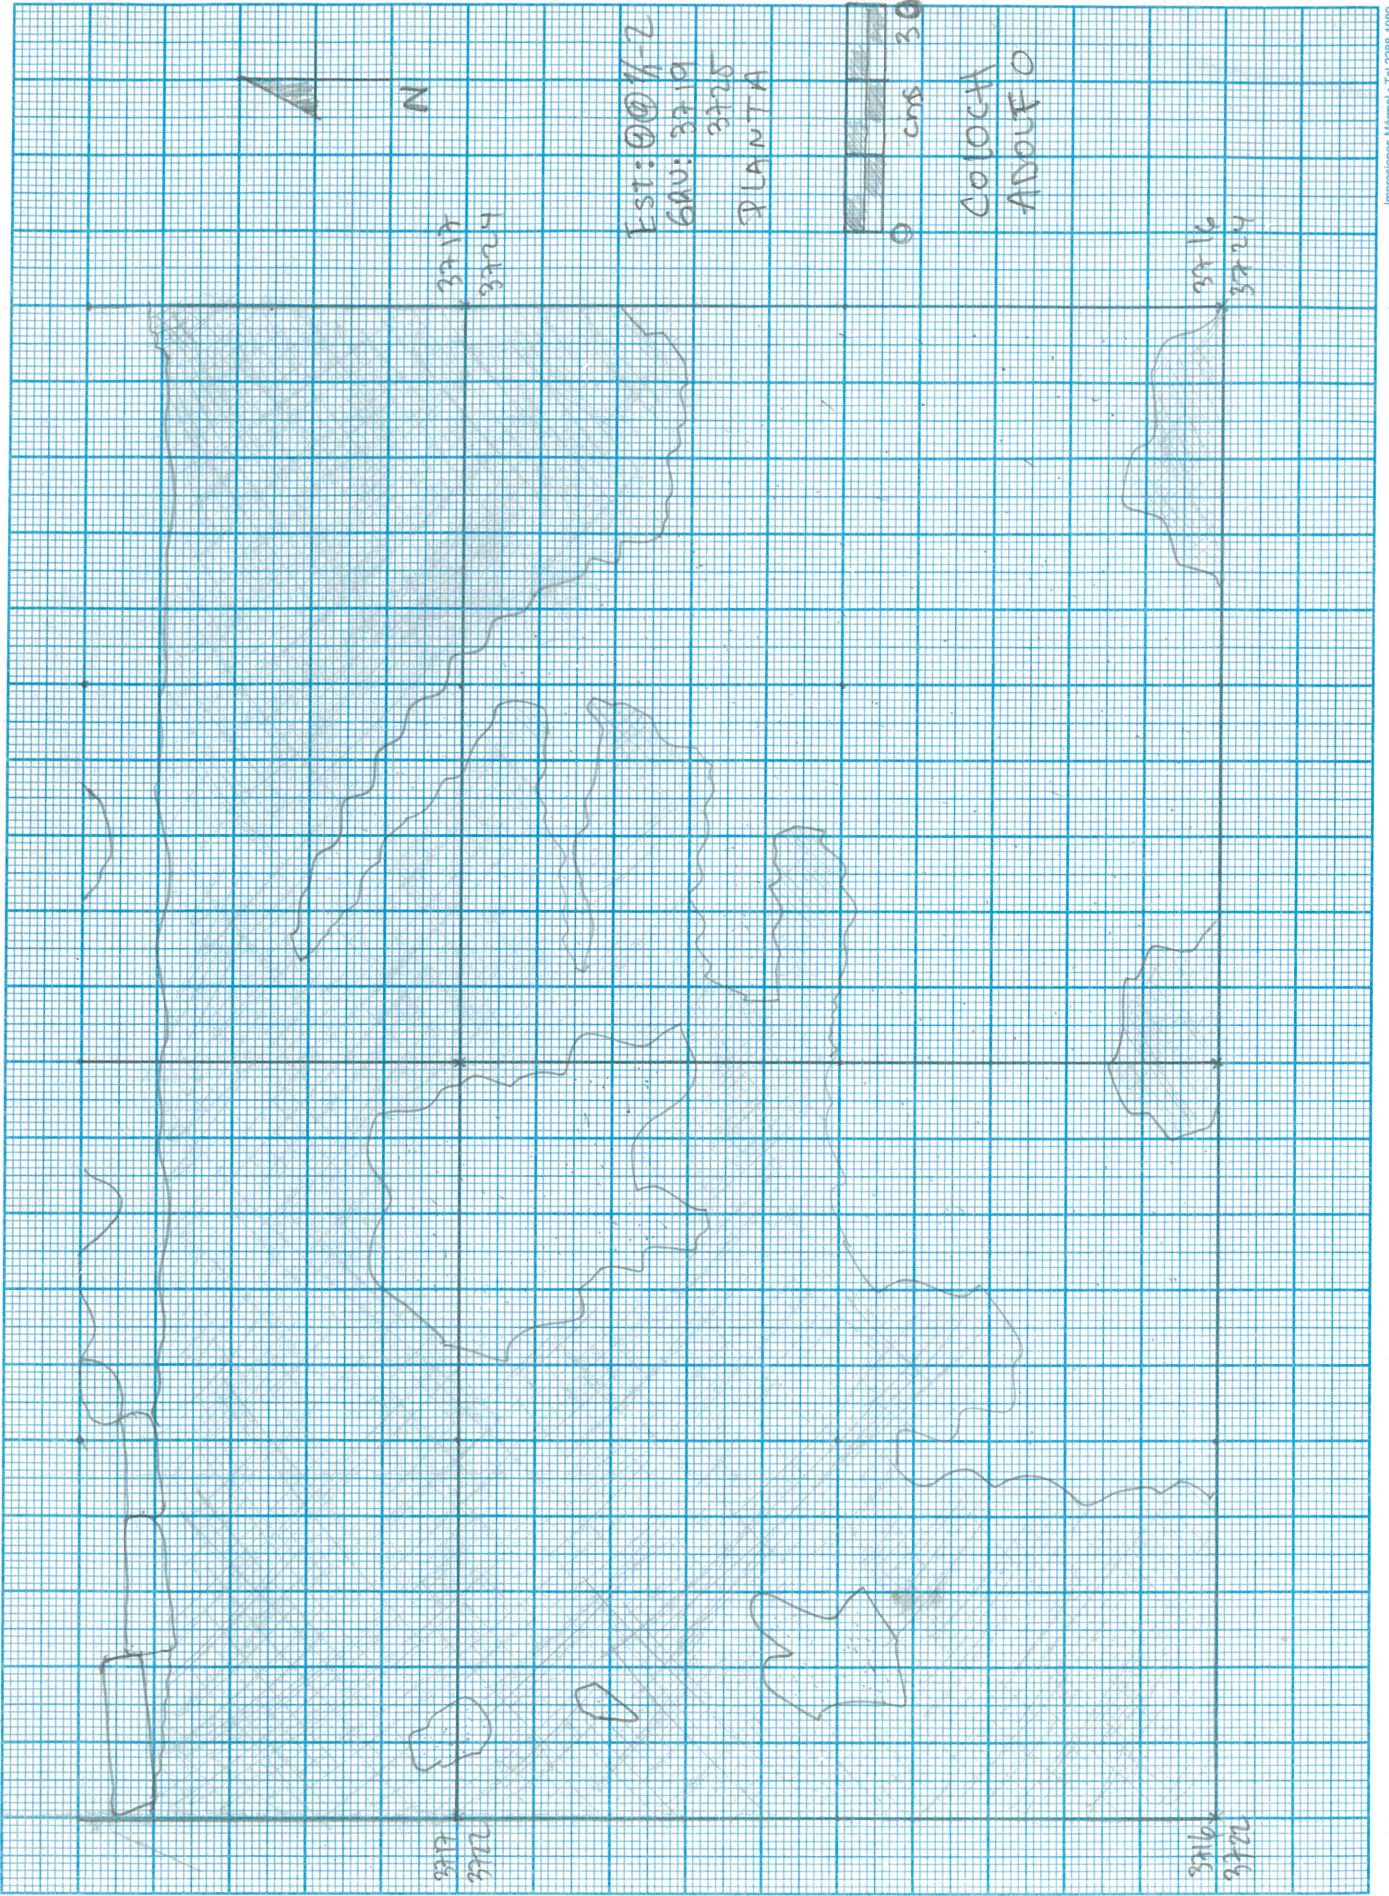


3719
3724

3719
3725

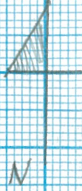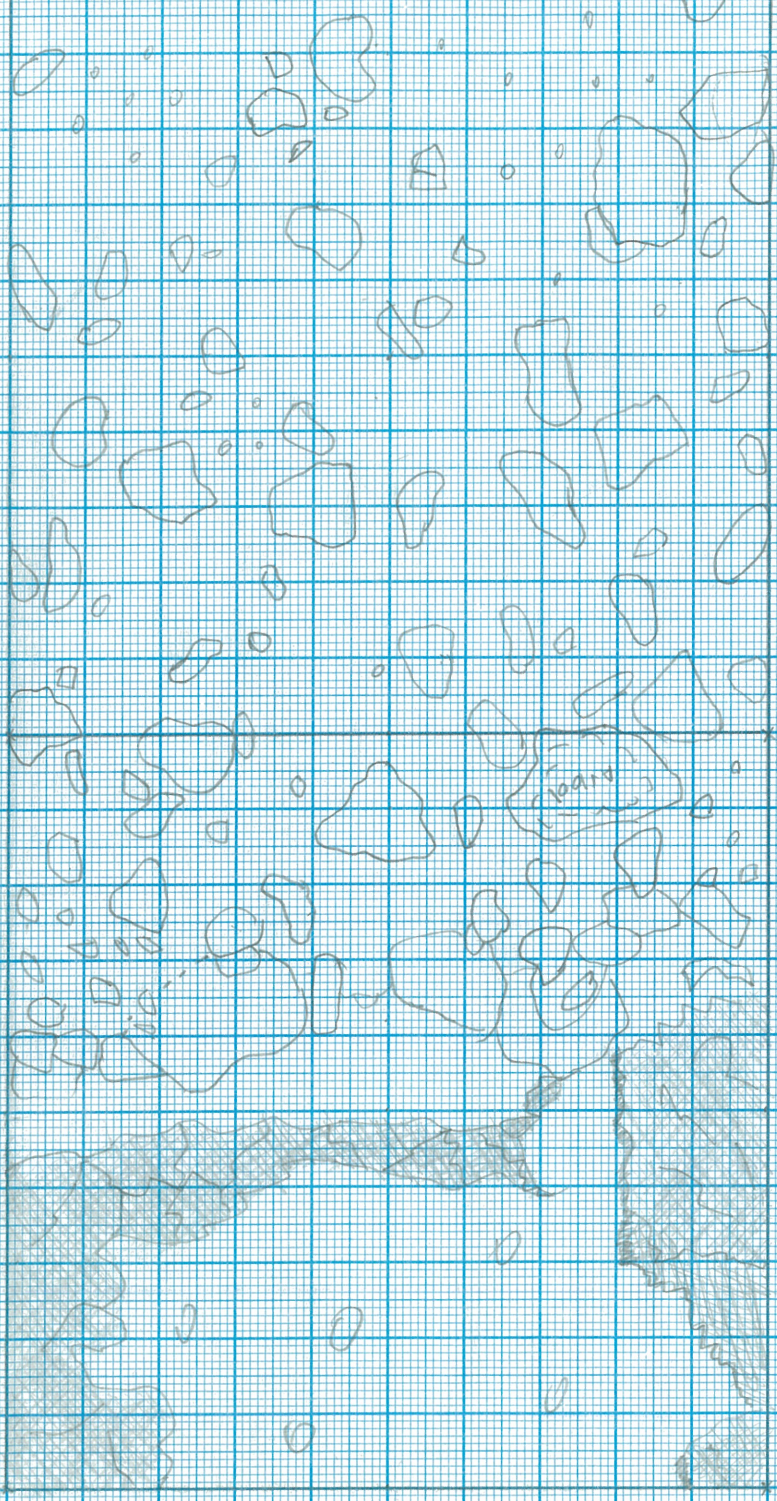

EST: 00 1/1-2
 GRU: 3719-3725
 PLANTA

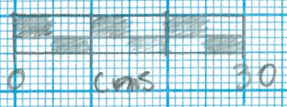

COLOCH
 ADOLFO

3717
3720

3718
3725

3719
3724

3719
3725


3717
3724

3717
3725

3716
3722

3716
3725

EST: 001h-2
GRU: 3719-3725
PLANTA

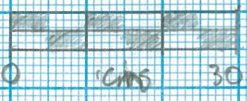

COLOCH
ADOLFO




EST: 00 1/2 - 2
GRUPO: 3816, 3819

ESCALA




1: 10
PLANTA
ADOLFO
COLOCHA

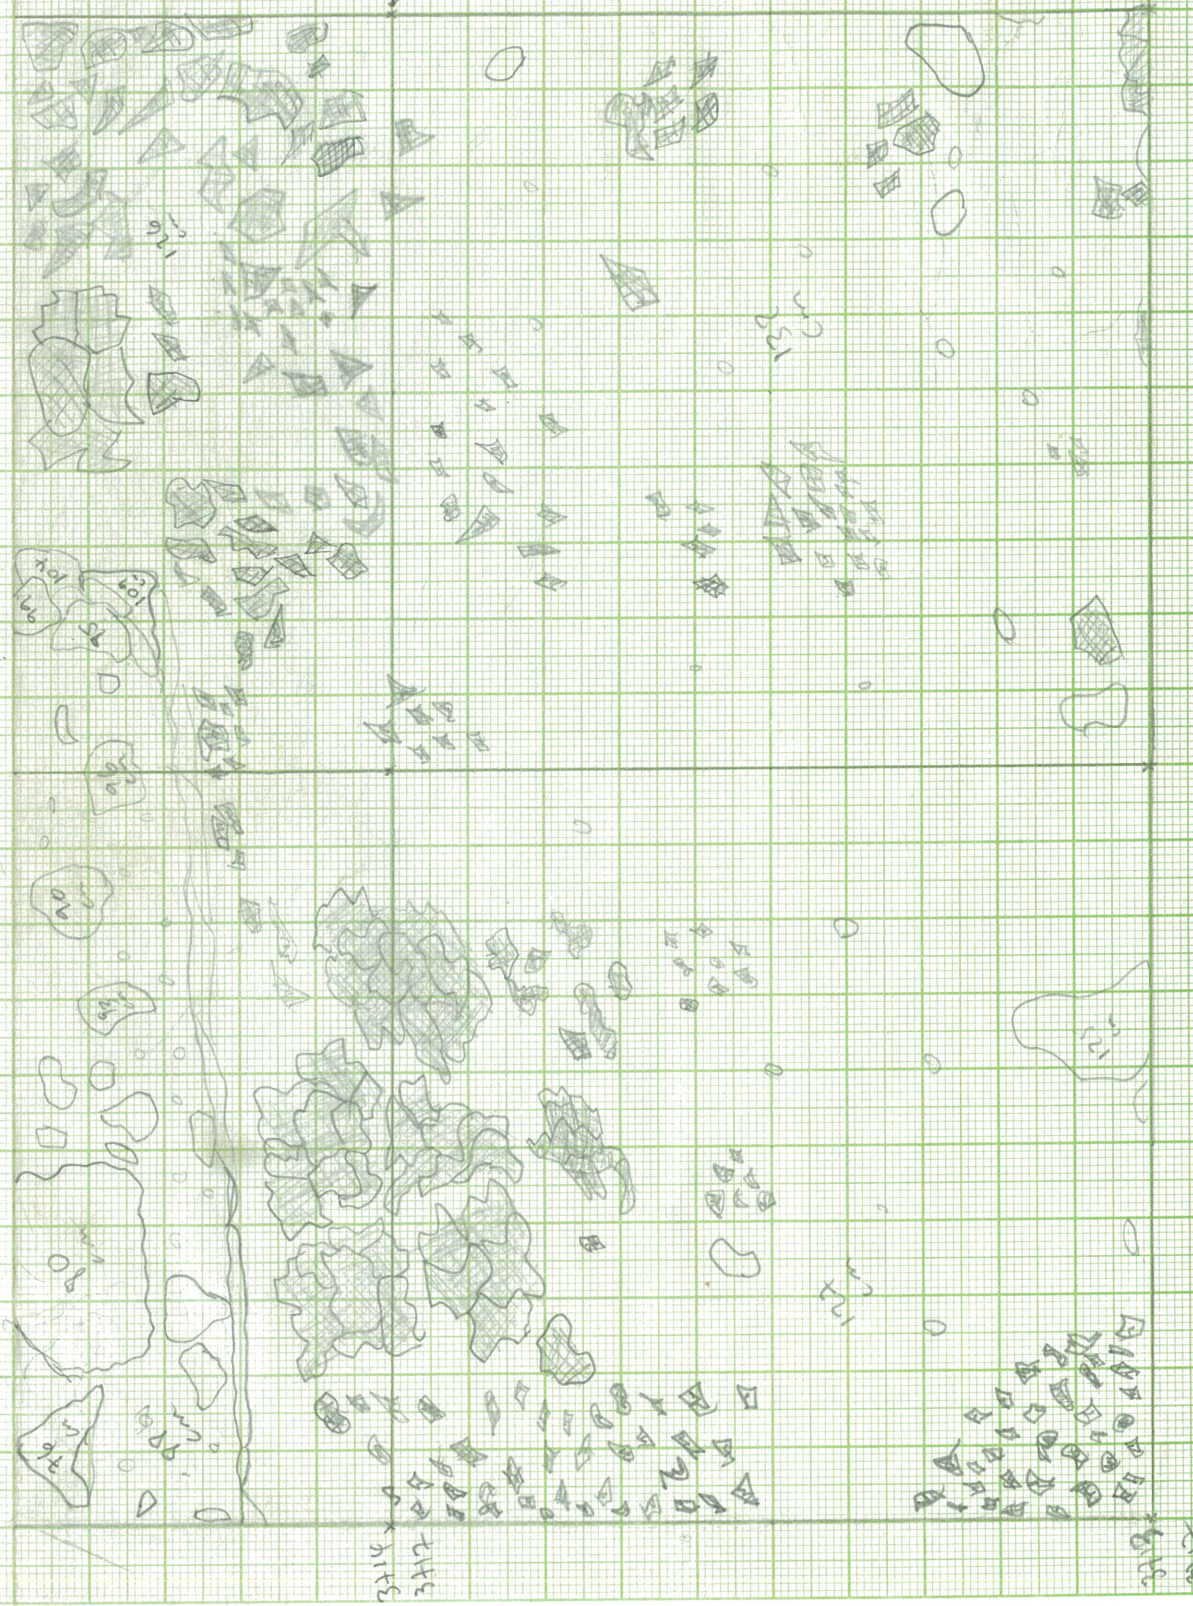

3716
3716

3716
3717

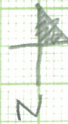

ESTR. ①② 1/2-2
Grupo: 3716-3719
ESCALA:



1:10


PLANTA
ADOLFO
Coloche

3715
3716

3715
3717

3714
3716

3714
3717

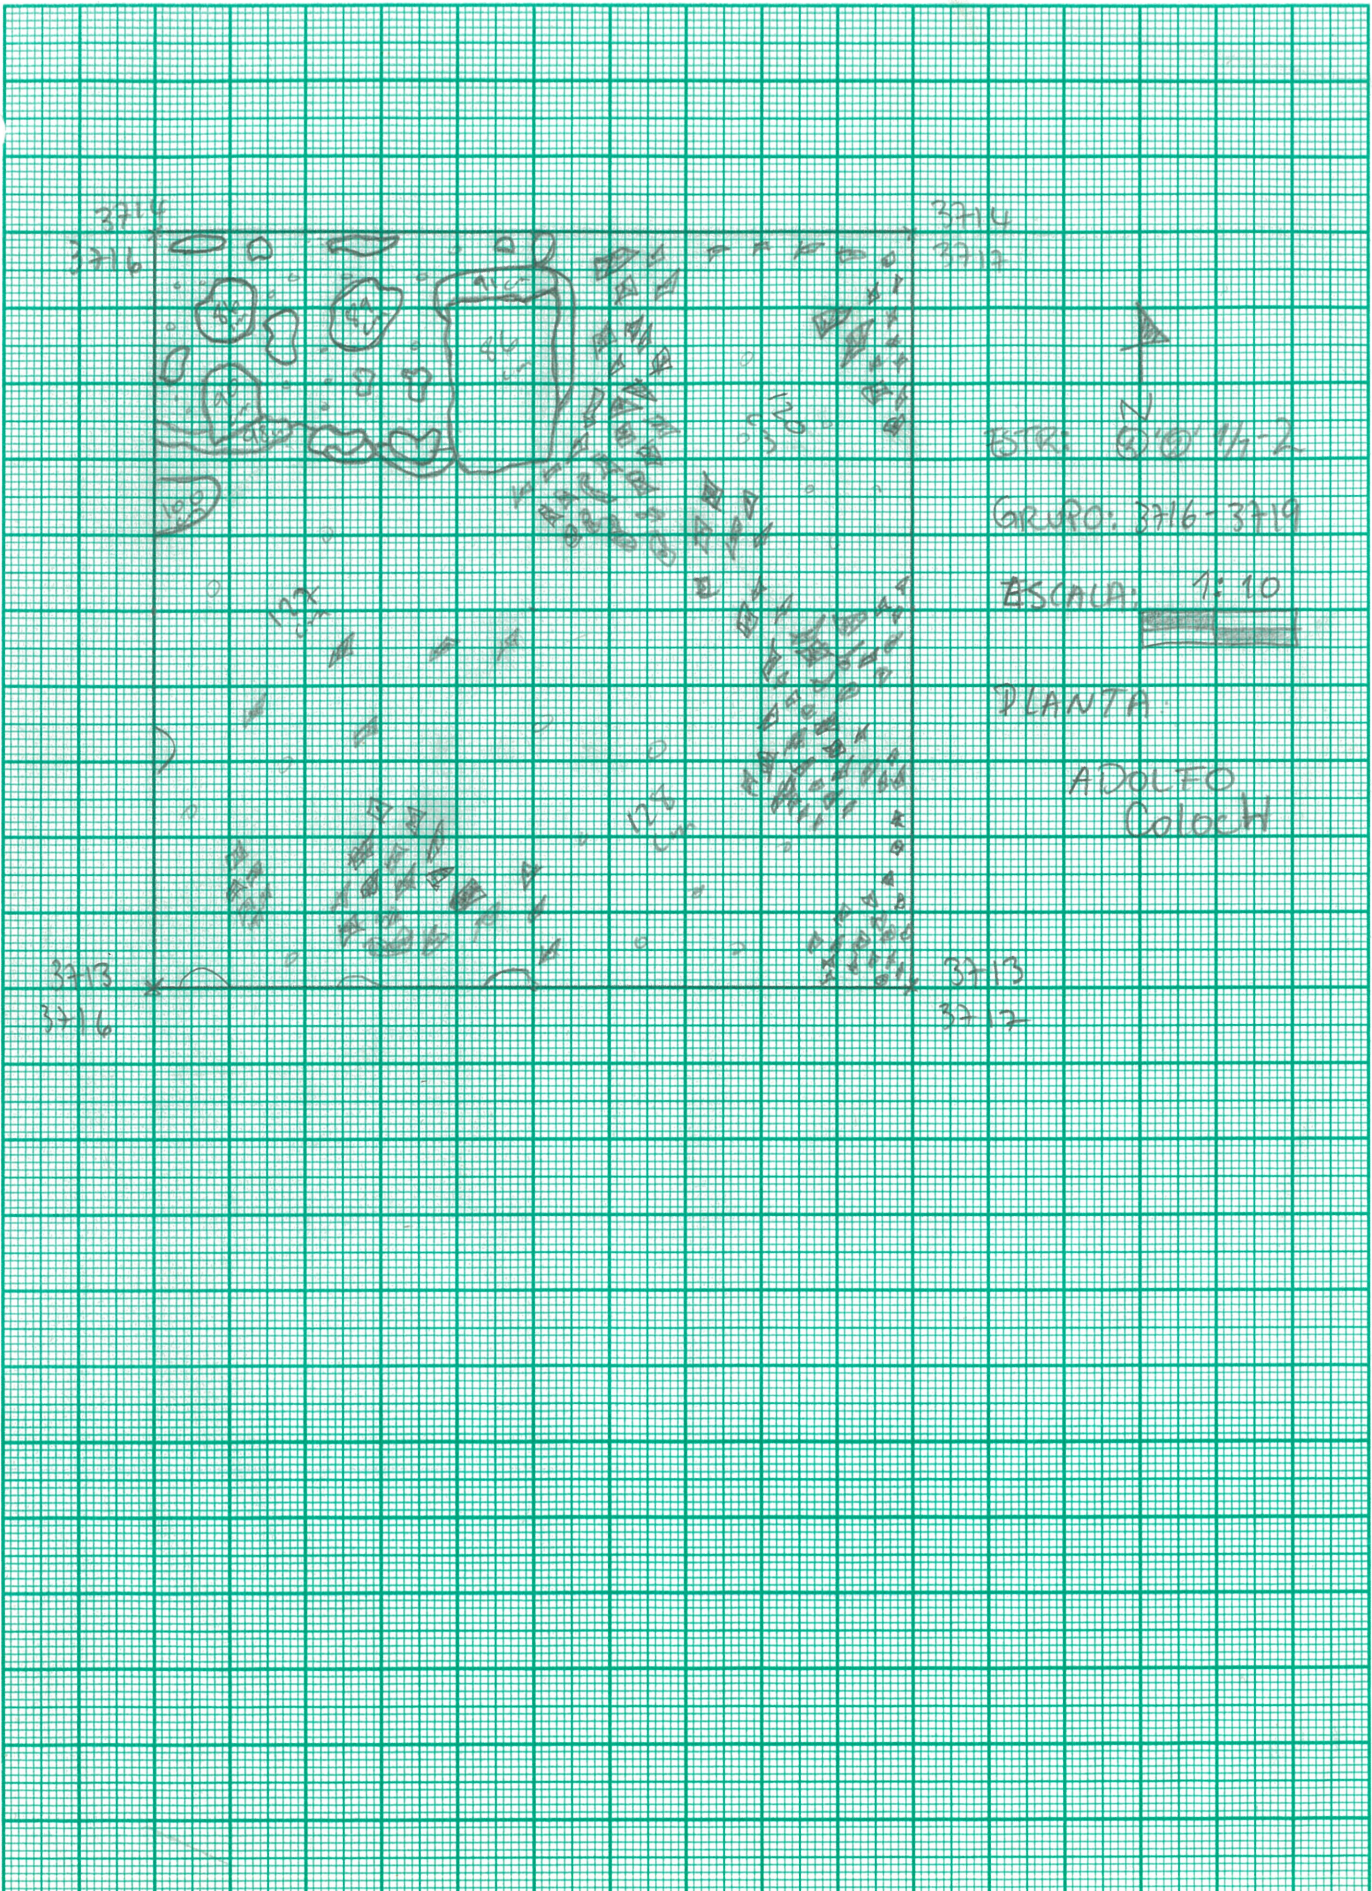

ESTR: 3714-2

GRUPO: 3716-3719

ESCALA: 1:10



PLANTA

ADOLFO
Coloch

3416
3416
*

3417
3416
*

ESTR. ④ 1.-2.
PERFIL: Muro y BANCO
OESTE



1:10

ADOLFO COLOCHI

